




Located at 96 Canyon Creek Trail
S.F. 1855

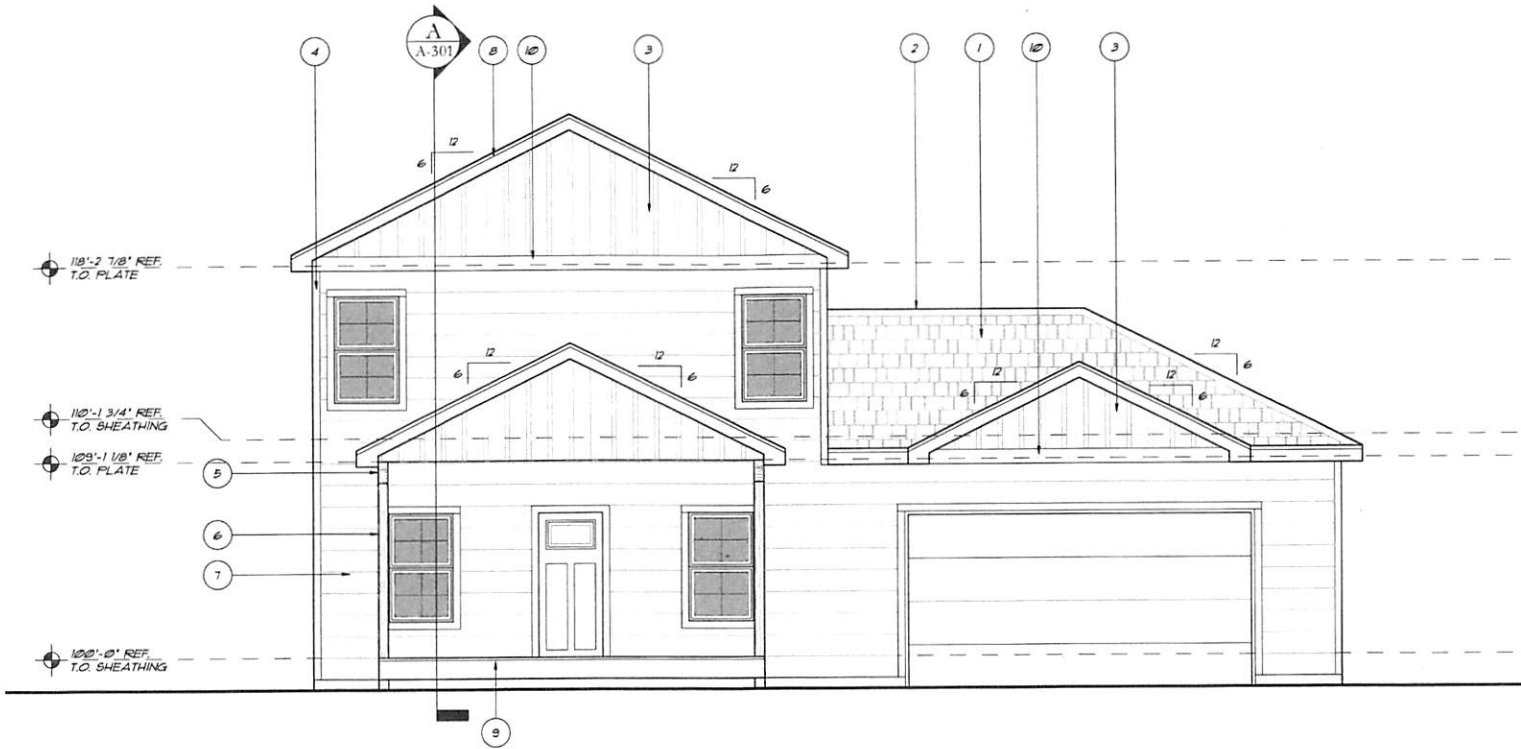

FRONT ELEVATION **A**
SCALE: 1/4" = 1'-0" A-201

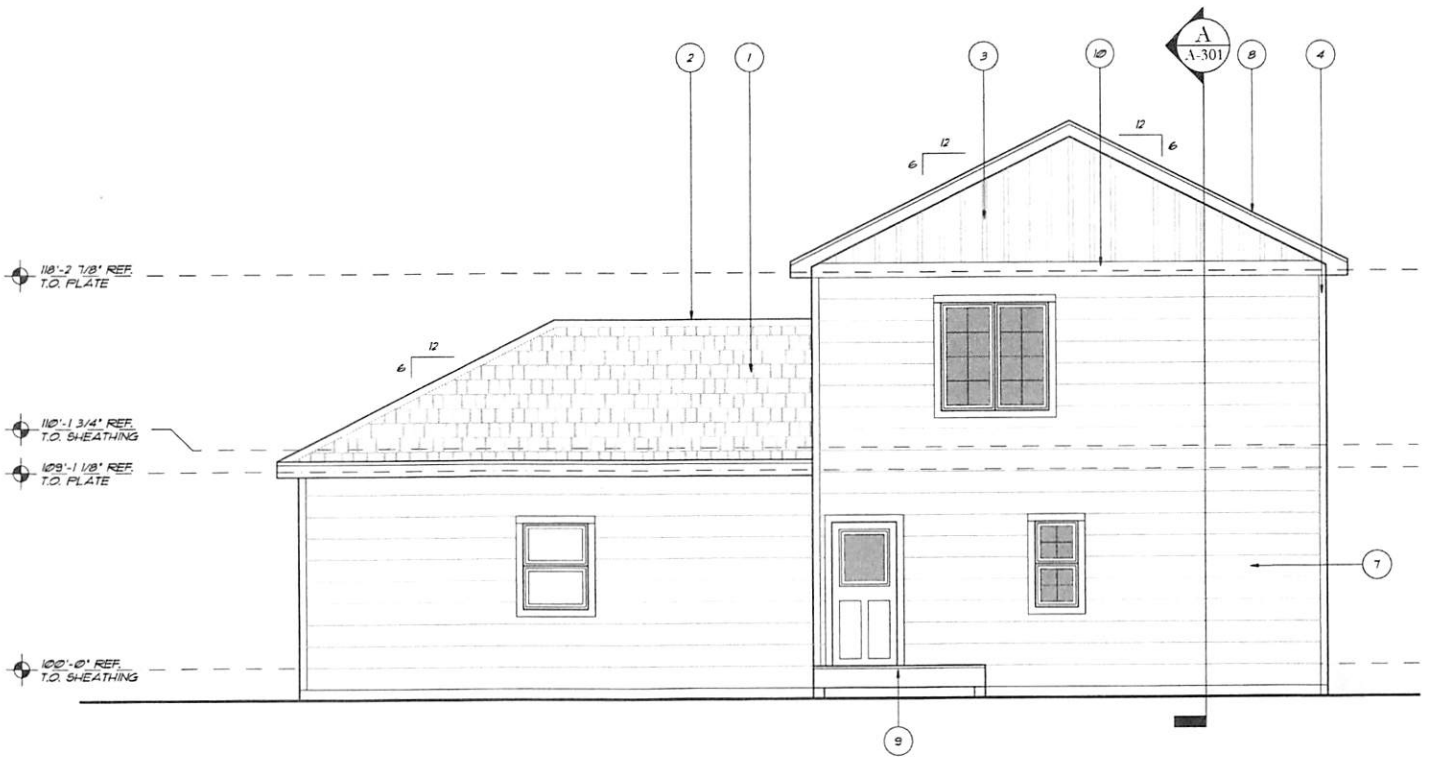


REAR ELEVATION **B**
SCALE: 1/4" = 1'-0" A-201

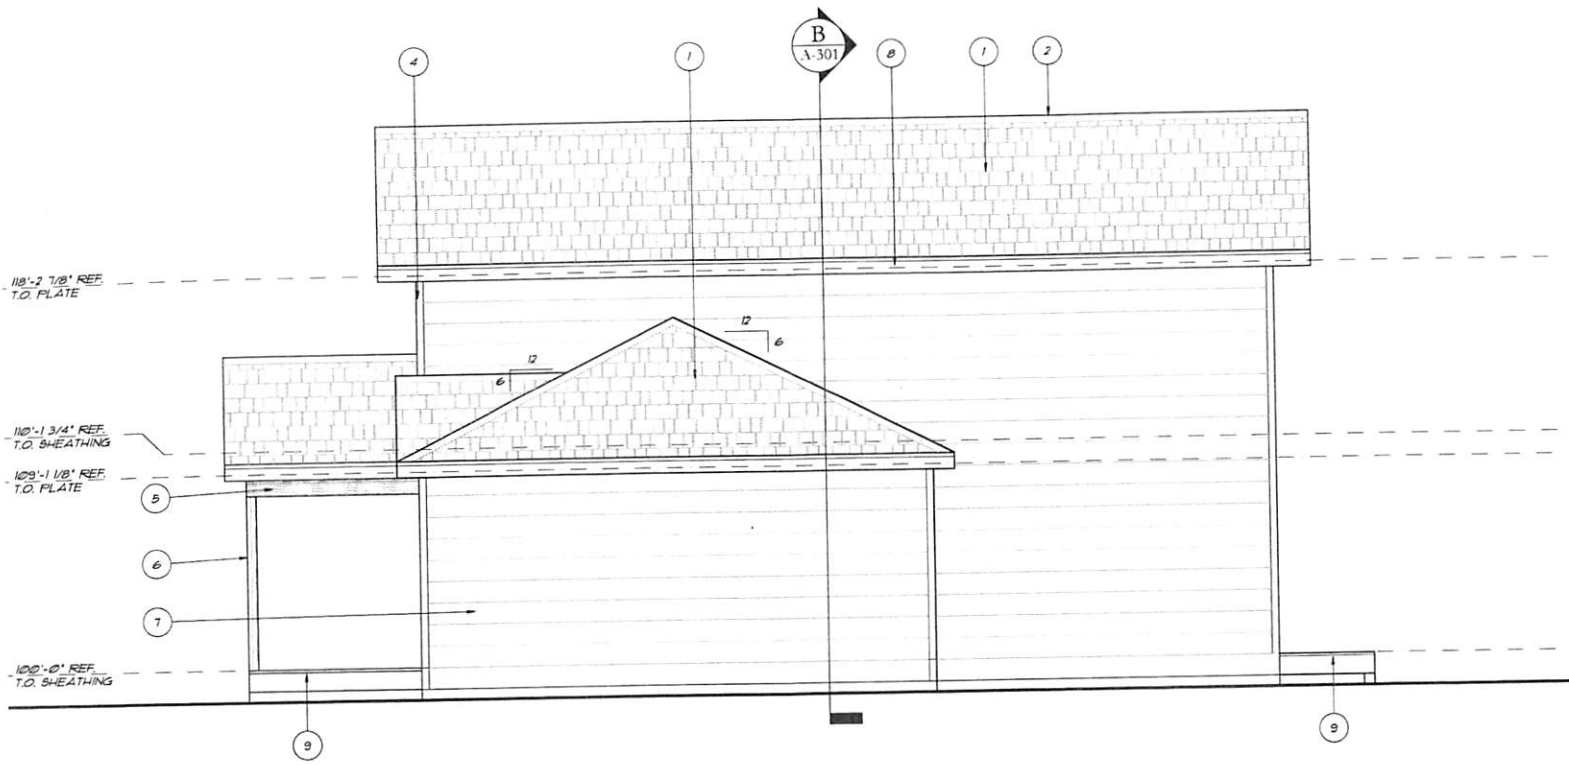

RIGHT SIDE ELEVATION

A
A-202


SCALE: 1/4" = 1'-0"

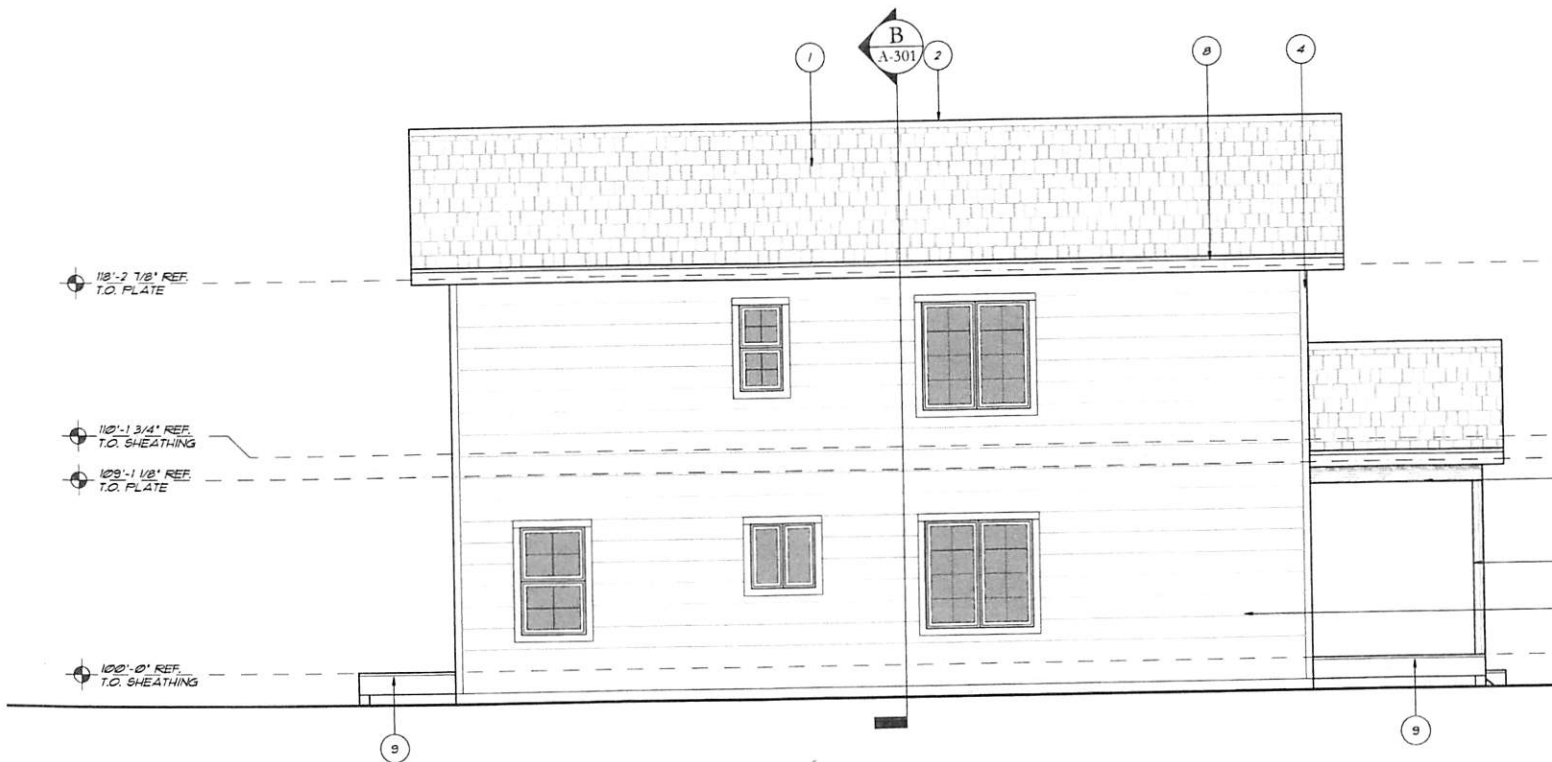

LEFT SIDE ELEVATION

B
A-202

SCALE: 1/4" = 1'-0"

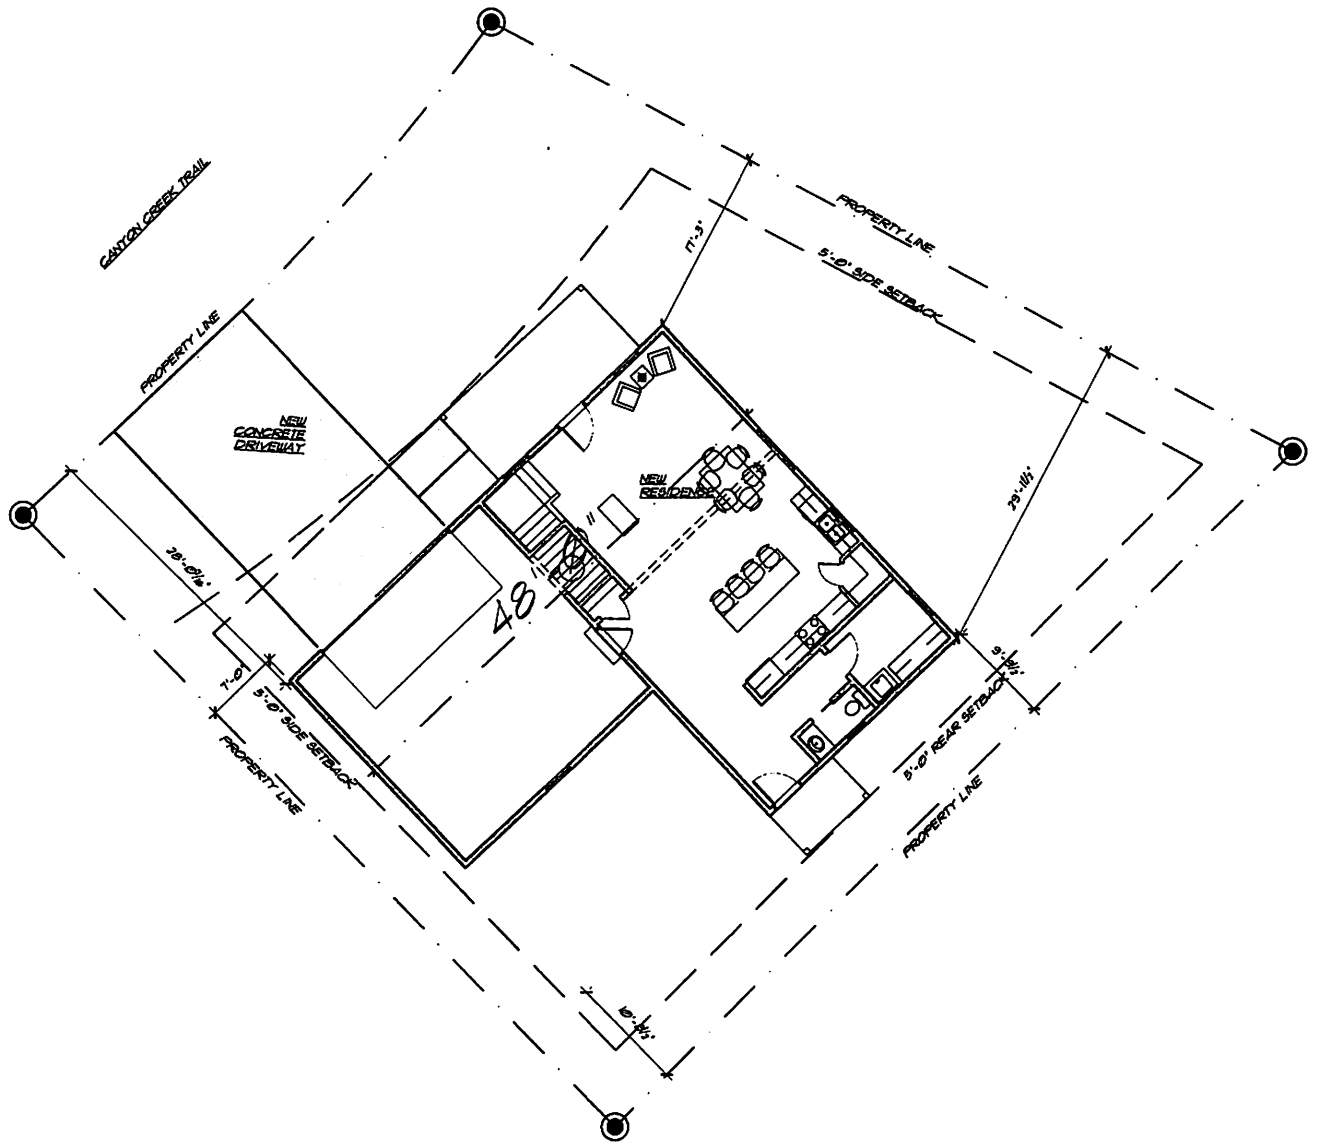

ARCHITECTURAL SITE PLAN

SCALE 1/16"=1'-0"